


FENCE PARTS		
ITEM	QTY	NAME
1	15	R101 - 57" PICKET
2	3	72" - 15 HOLE RESIDENTIAL STRINGER
3	2	2" ALUMINUM POST CAP
4	2	2" POST

ZONE	REV	DESCRIPTION	DATE	APPROVED
-	NC	INITIAL RELEASE		

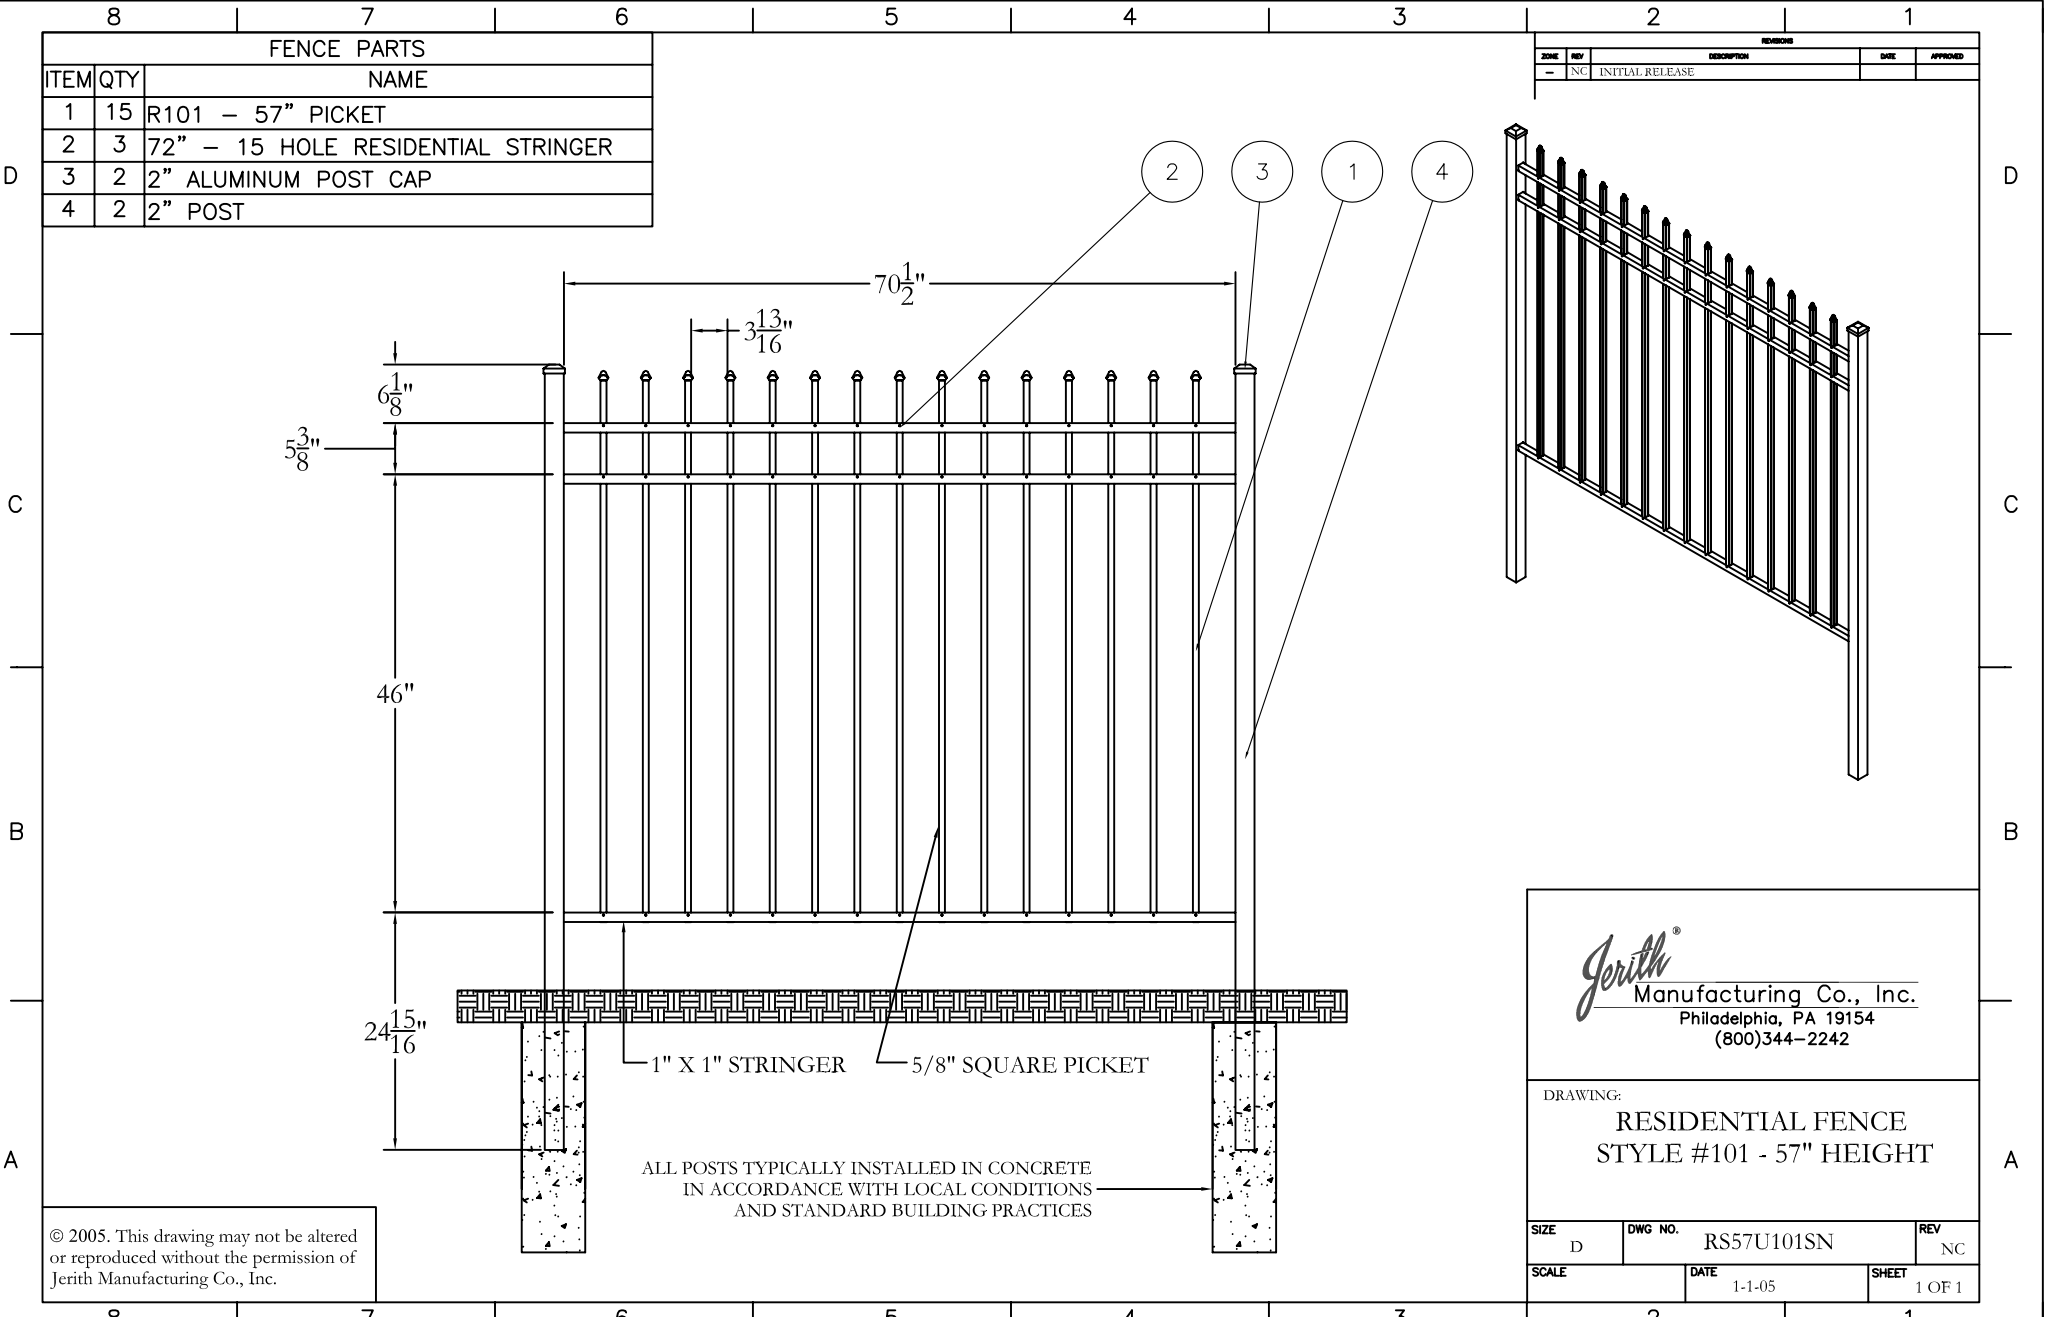

70 1/2"

3 13/16"

1 6/8"

5 3/8"


46"

24 15/16"

1" X 1" STRINGER

5/8" SQUARE PICKET

ALL POSTS TYPICALLY INSTALLED IN CONCRETE
IN ACCORDANCE WITH LOCAL CONDITIONS
AND STANDARD BUILDING PRACTICES

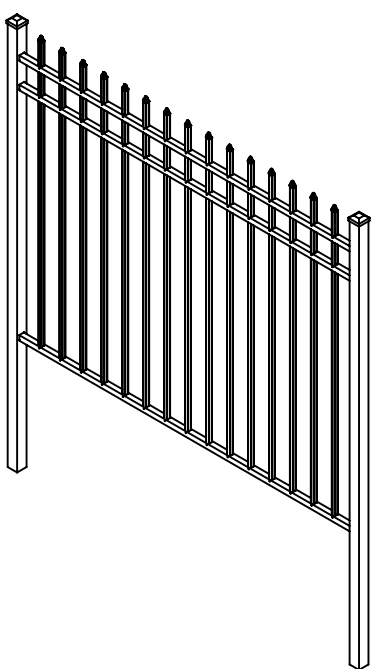

Jerith[®]
Manufacturing Co., Inc.
Philadelphia, PA 19154
(800)344-2242

DRAWING:
**RESIDENTIAL FENCE
STYLE #101 - 57" HEIGHT**

© 2005. This drawing may not be altered or reproduced without the permission of Jerith Manufacturing Co., Inc.

SIZE D	DWG NO. RS57U101SN	REV NC
SCALE	DATE 1-1-05	SHEET 1 OF 1