
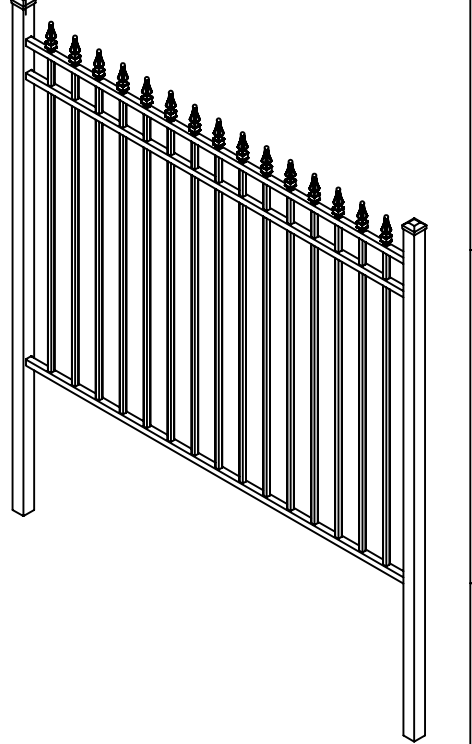


FENCE PARTS		
ITEM	QTY	NAME
1	2	2" POST
2	15	IMPERIAL FINIAL
3	15	R111 - 57" PICKET
4	3	72" - 15 HOLE RESIDENTIAL STRINGER
5	2	2" ALUMINUM POST CAP

ZONE	REV	DESCRIPTION	DATE	APPROVED
-	NC	INITIAL RELEASE		

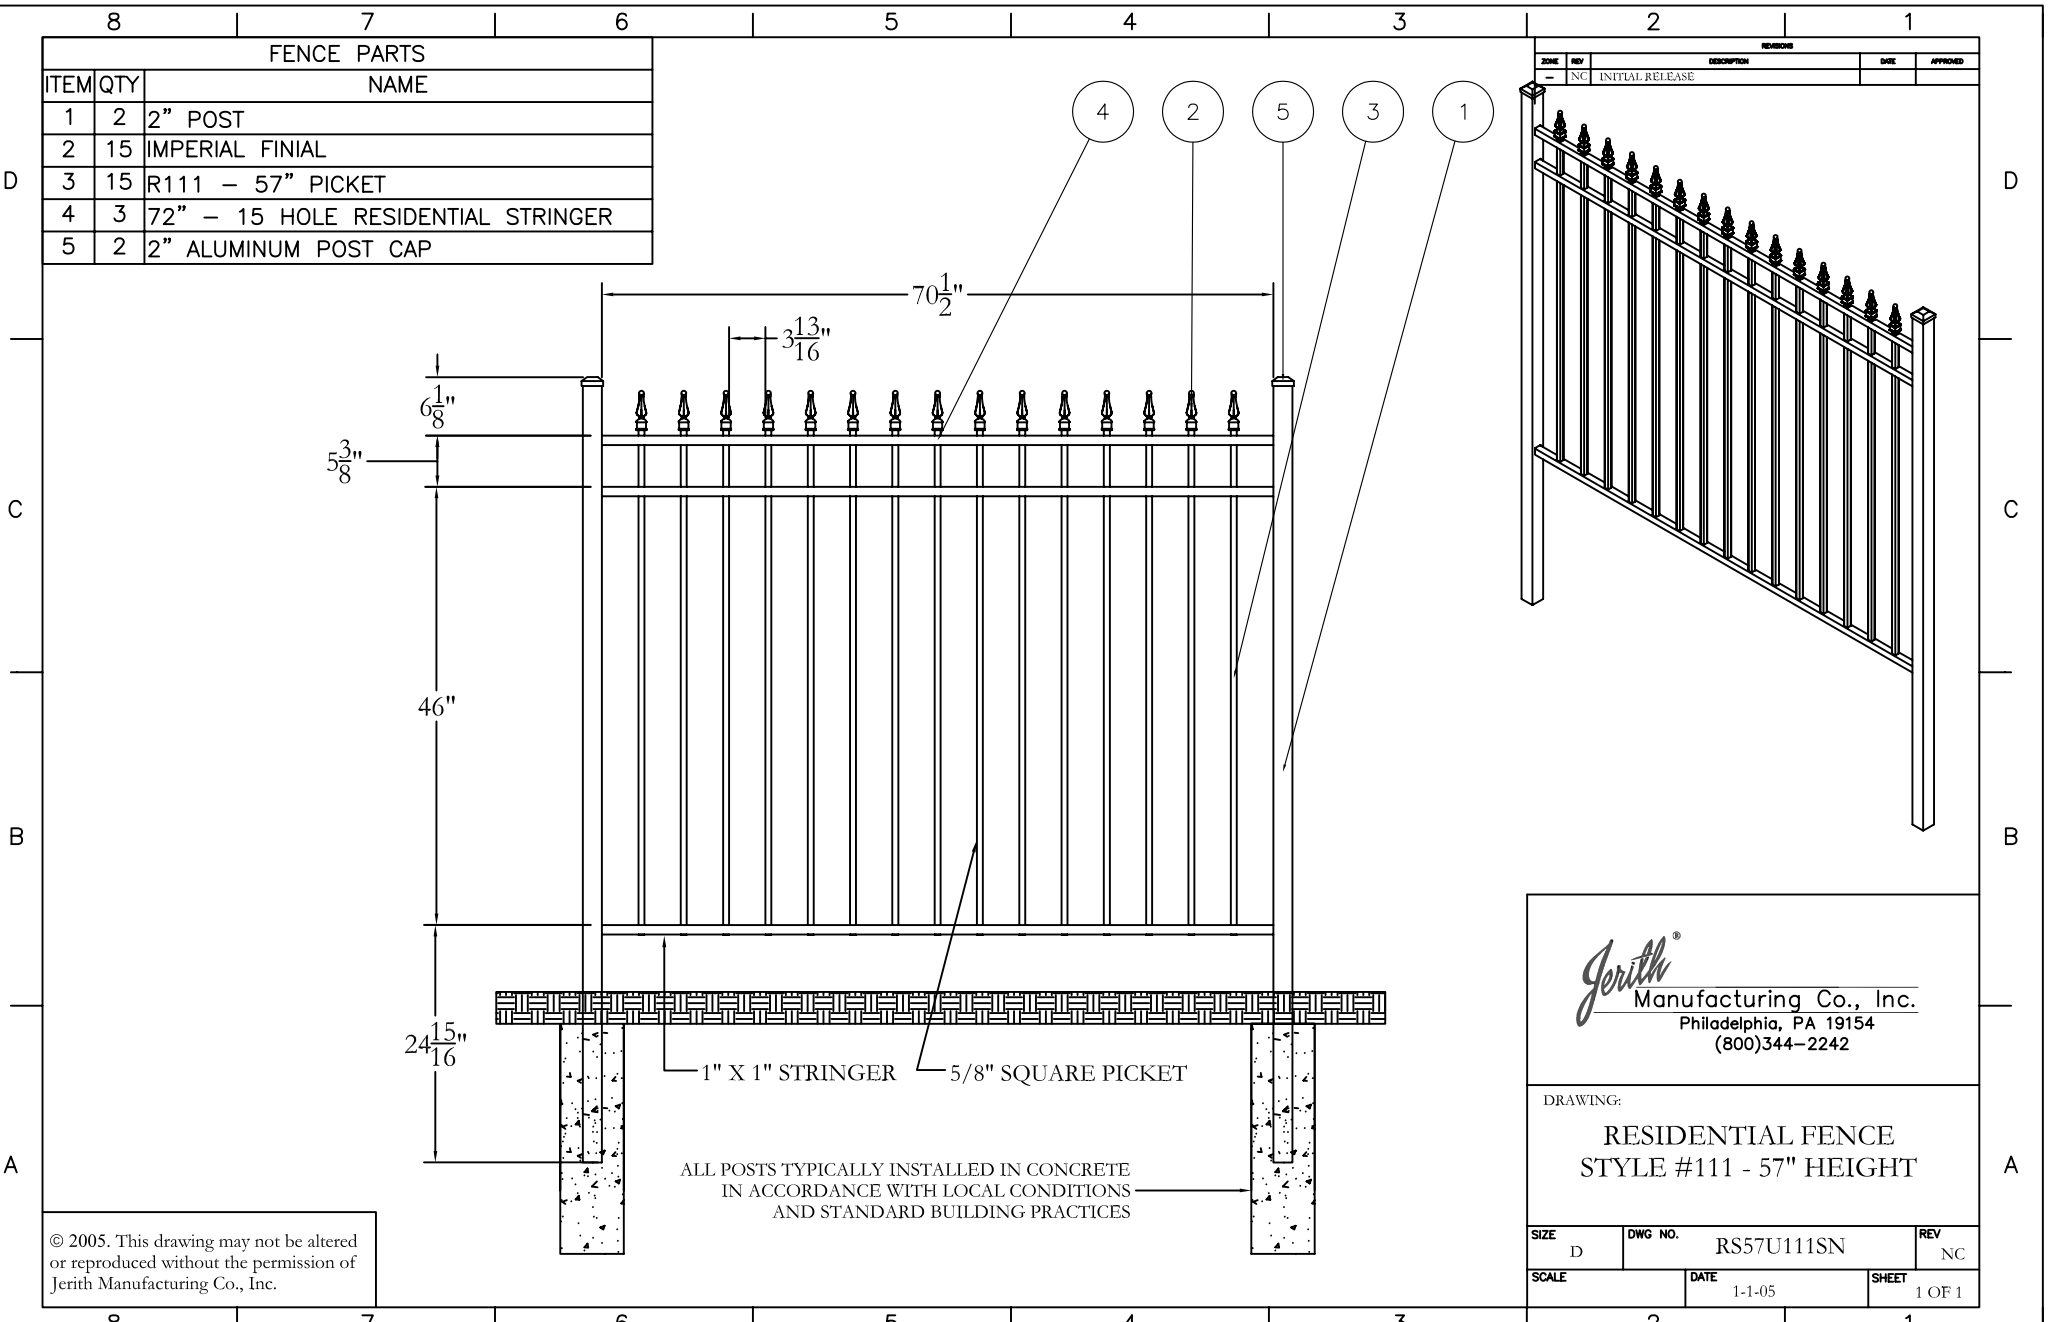

Jerith[®]
 Manufacturing Co., Inc.
 Philadelphia, PA 19154
 (800)344-2242

DRAWING:
RESIDENTIAL FENCE
STYLE #111 - 57" HEIGHT

© 2005. This drawing may not be altered or reproduced without the permission of Jerith Manufacturing Co., Inc.

SIZE D	DWG NO. RS57U111SN	REV NC
SCALE	DATE 1-1-05	SHEET 1 OF 1