


FENCE PARTS		
Item	Qty	Name
1	3	72" - 15 HOLE RESIDENTIAL STRINGER
2	7	R101 - 36" PICKET
3	8	R100 - 36" PICKET
4	2	2" ALUMINUM POST CAP
5	2	2" POST

ZONE	REV	DESCRIPTION	DATE	APPROVED
-	NC	INITIAL RELEASE		

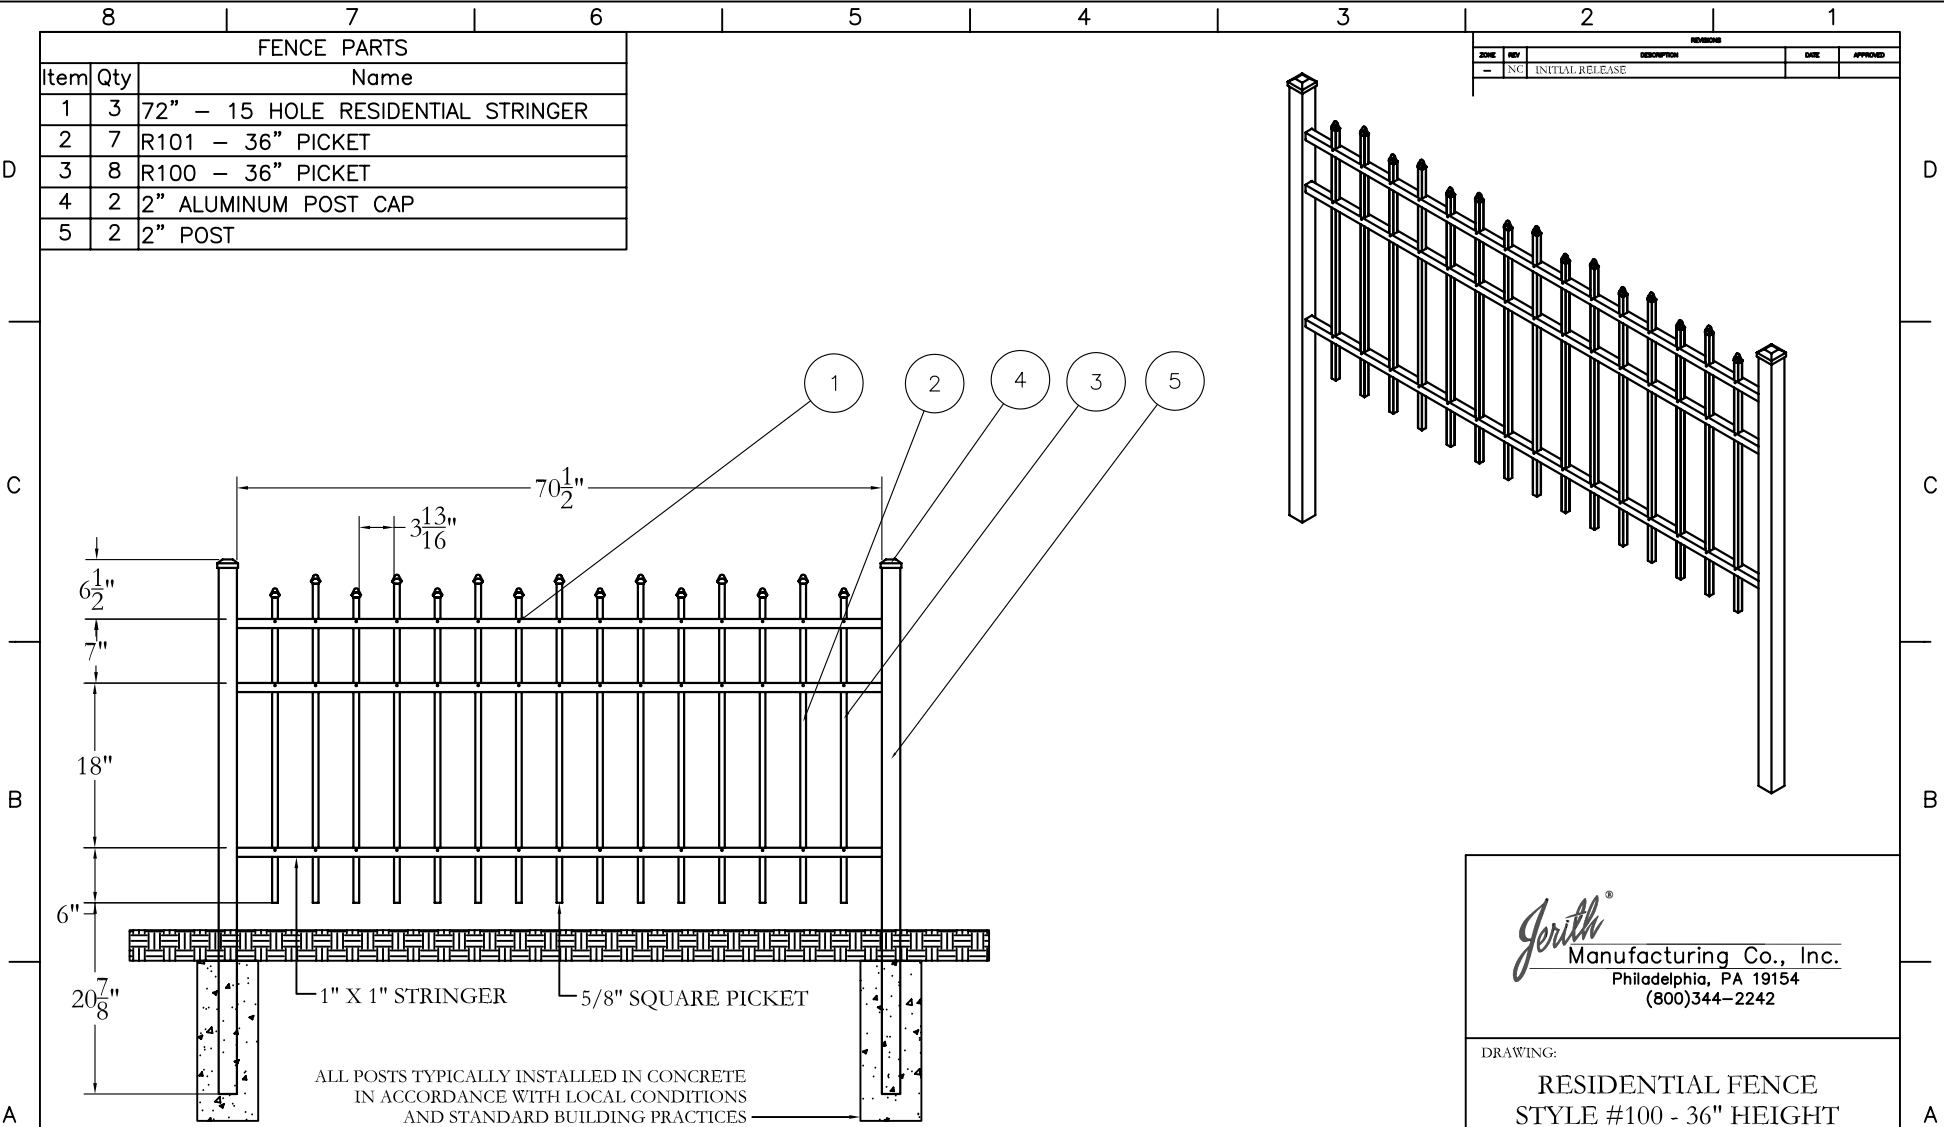

Jerith[®]
 Manufacturing Co., Inc.
 Philadelphia, PA 19154
 (800)344-2242


DRAWING:
RESIDENTIAL FENCE
STYLE #100 - 36" HEIGHT

© 2005. This drawing may not be altered or reproduced without the permission of Jerith Manufacturing Co., Inc.

SIZE	DWG NO.	REV
D	RS36U100SN	NC
SCALE	DATE	SHEET
	3-1-04	1 OF 1

FENCE PARTS		
ITEM	QTY	NAME
1	7	R101 - 48" PICKET
2	2	2" ALUMINUM POST CAP
3	3	72" - 15 HOLE RESIDENTIAL STRINGER
4	8	R100 - 48" PICKET
5	2	2" POST

ZONE	REV	DESCRIPTION	DATE	APPROVED
-	NC	INITIAL RELEASE		

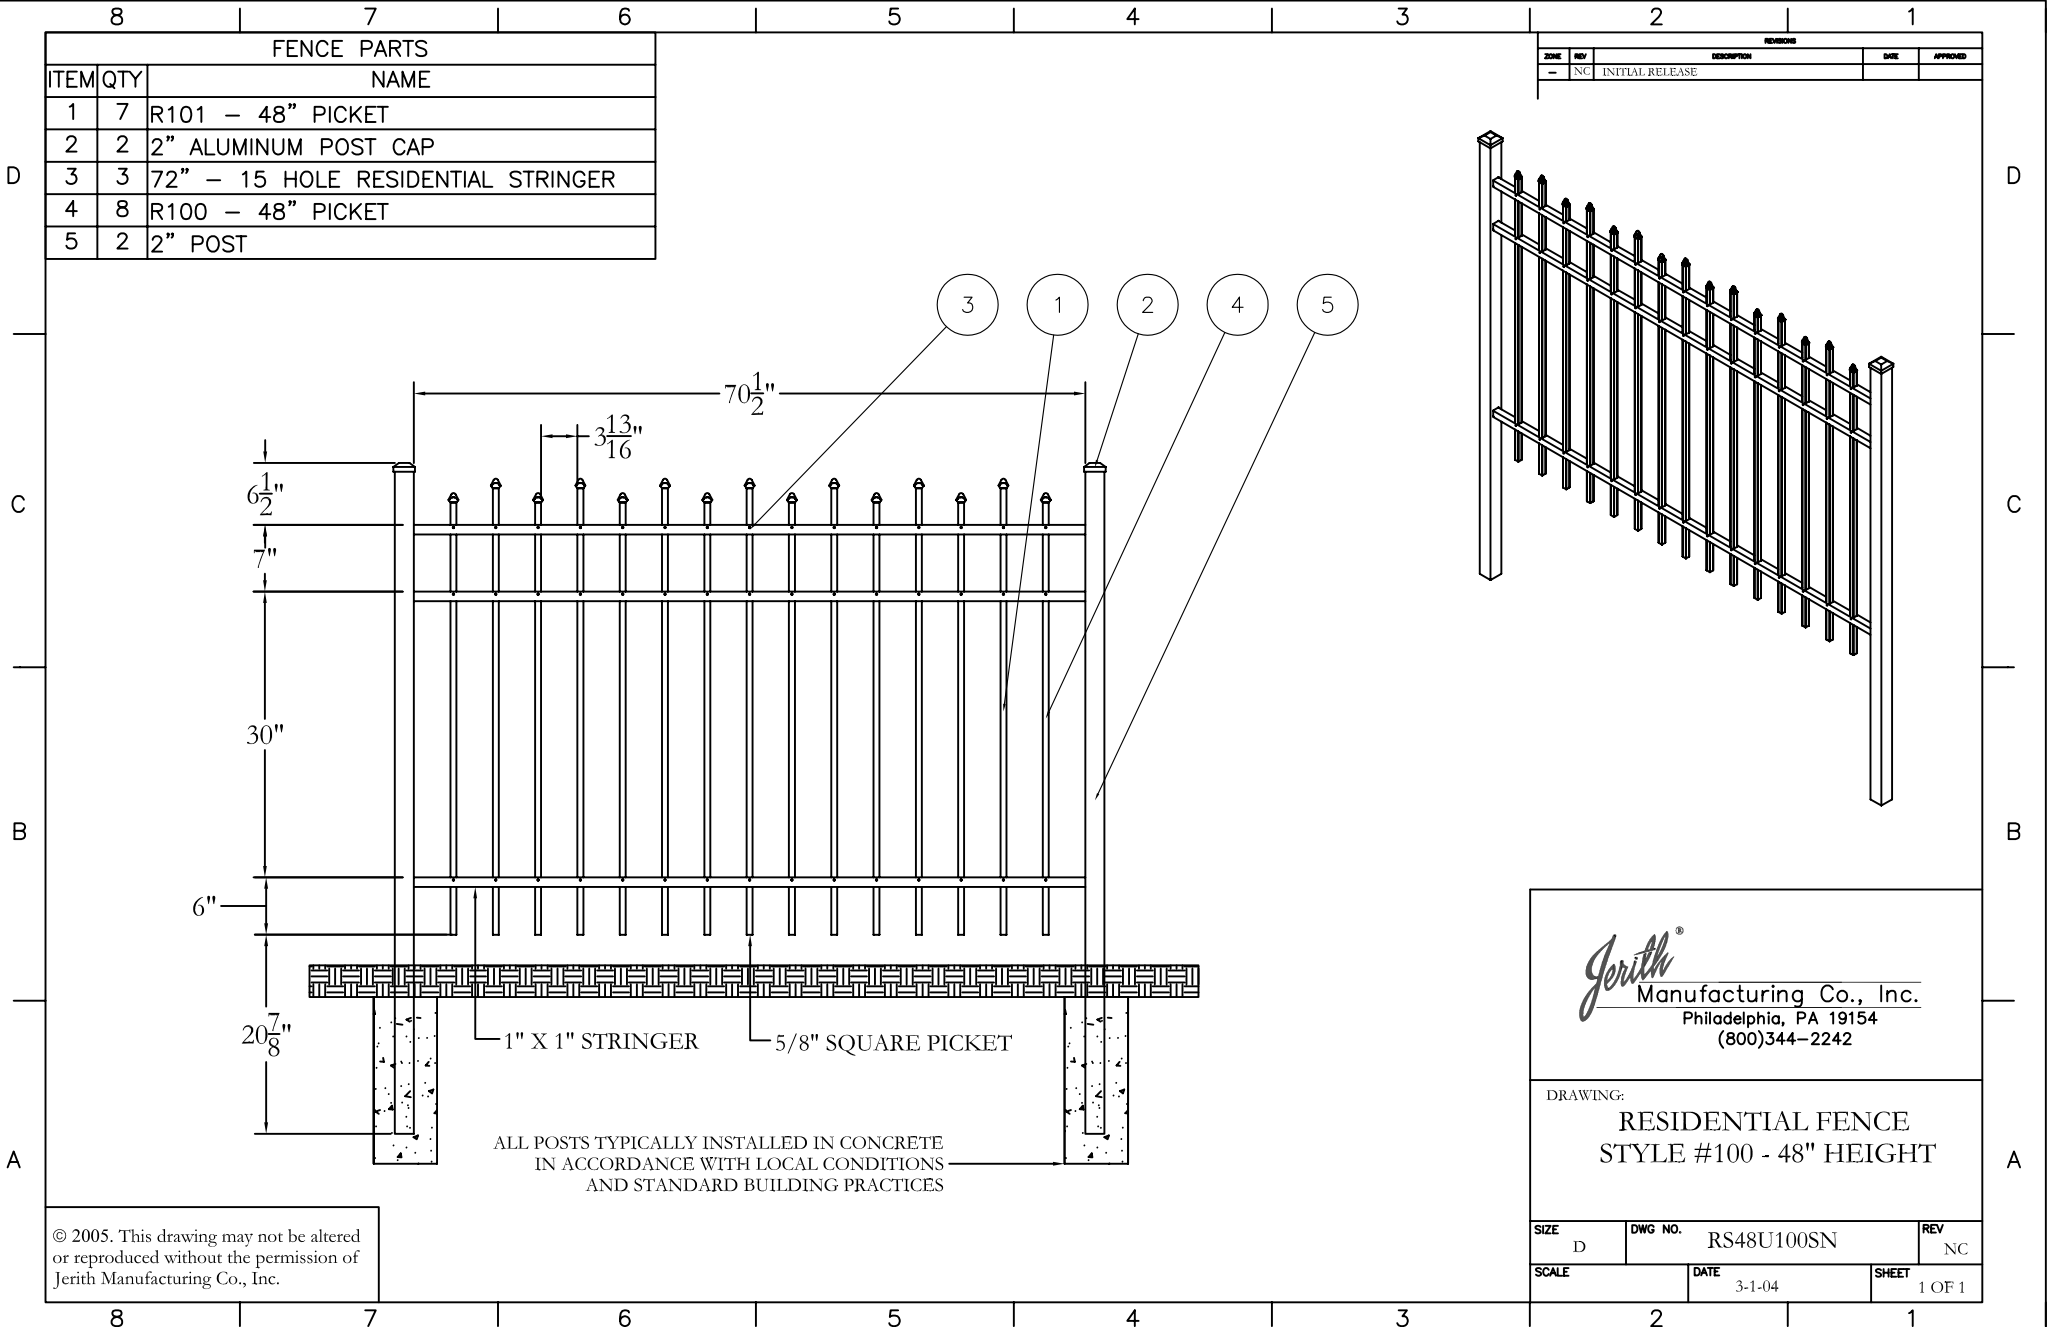

ALL POSTS TYPICALLY INSTALLED IN CONCRETE
IN ACCORDANCE WITH LOCAL CONDITIONS
AND STANDARD BUILDING PRACTICES

Jerith[®]
Manufacturing Co., Inc.
Philadelphia, PA 19154
(800)344-2242


DRAWING:
RESIDENTIAL FENCE
STYLE #100 - 48" HEIGHT

© 2005. This drawing may not be altered
or reproduced without the permission of
Jerith Manufacturing Co., Inc.

SIZE D	DWG NO. RS48U100SN	REV NC
SCALE	DATE 3-1-04	SHEET 1 OF 1

FENCE PARTS		
ITEM	QTY	NAME
1	2	2" ALUMINUM POST CAP
2	8	R100 - 60" PICKET
3	7	R101 - 60" PICKET
4	2	2" POST
5	3	72" - 15 HOLE RESIDENTIAL STRINGER

ZONE	REV	DESCRIPTION	DATE	APPROVED
-	NC	INITIAL RELEASE		

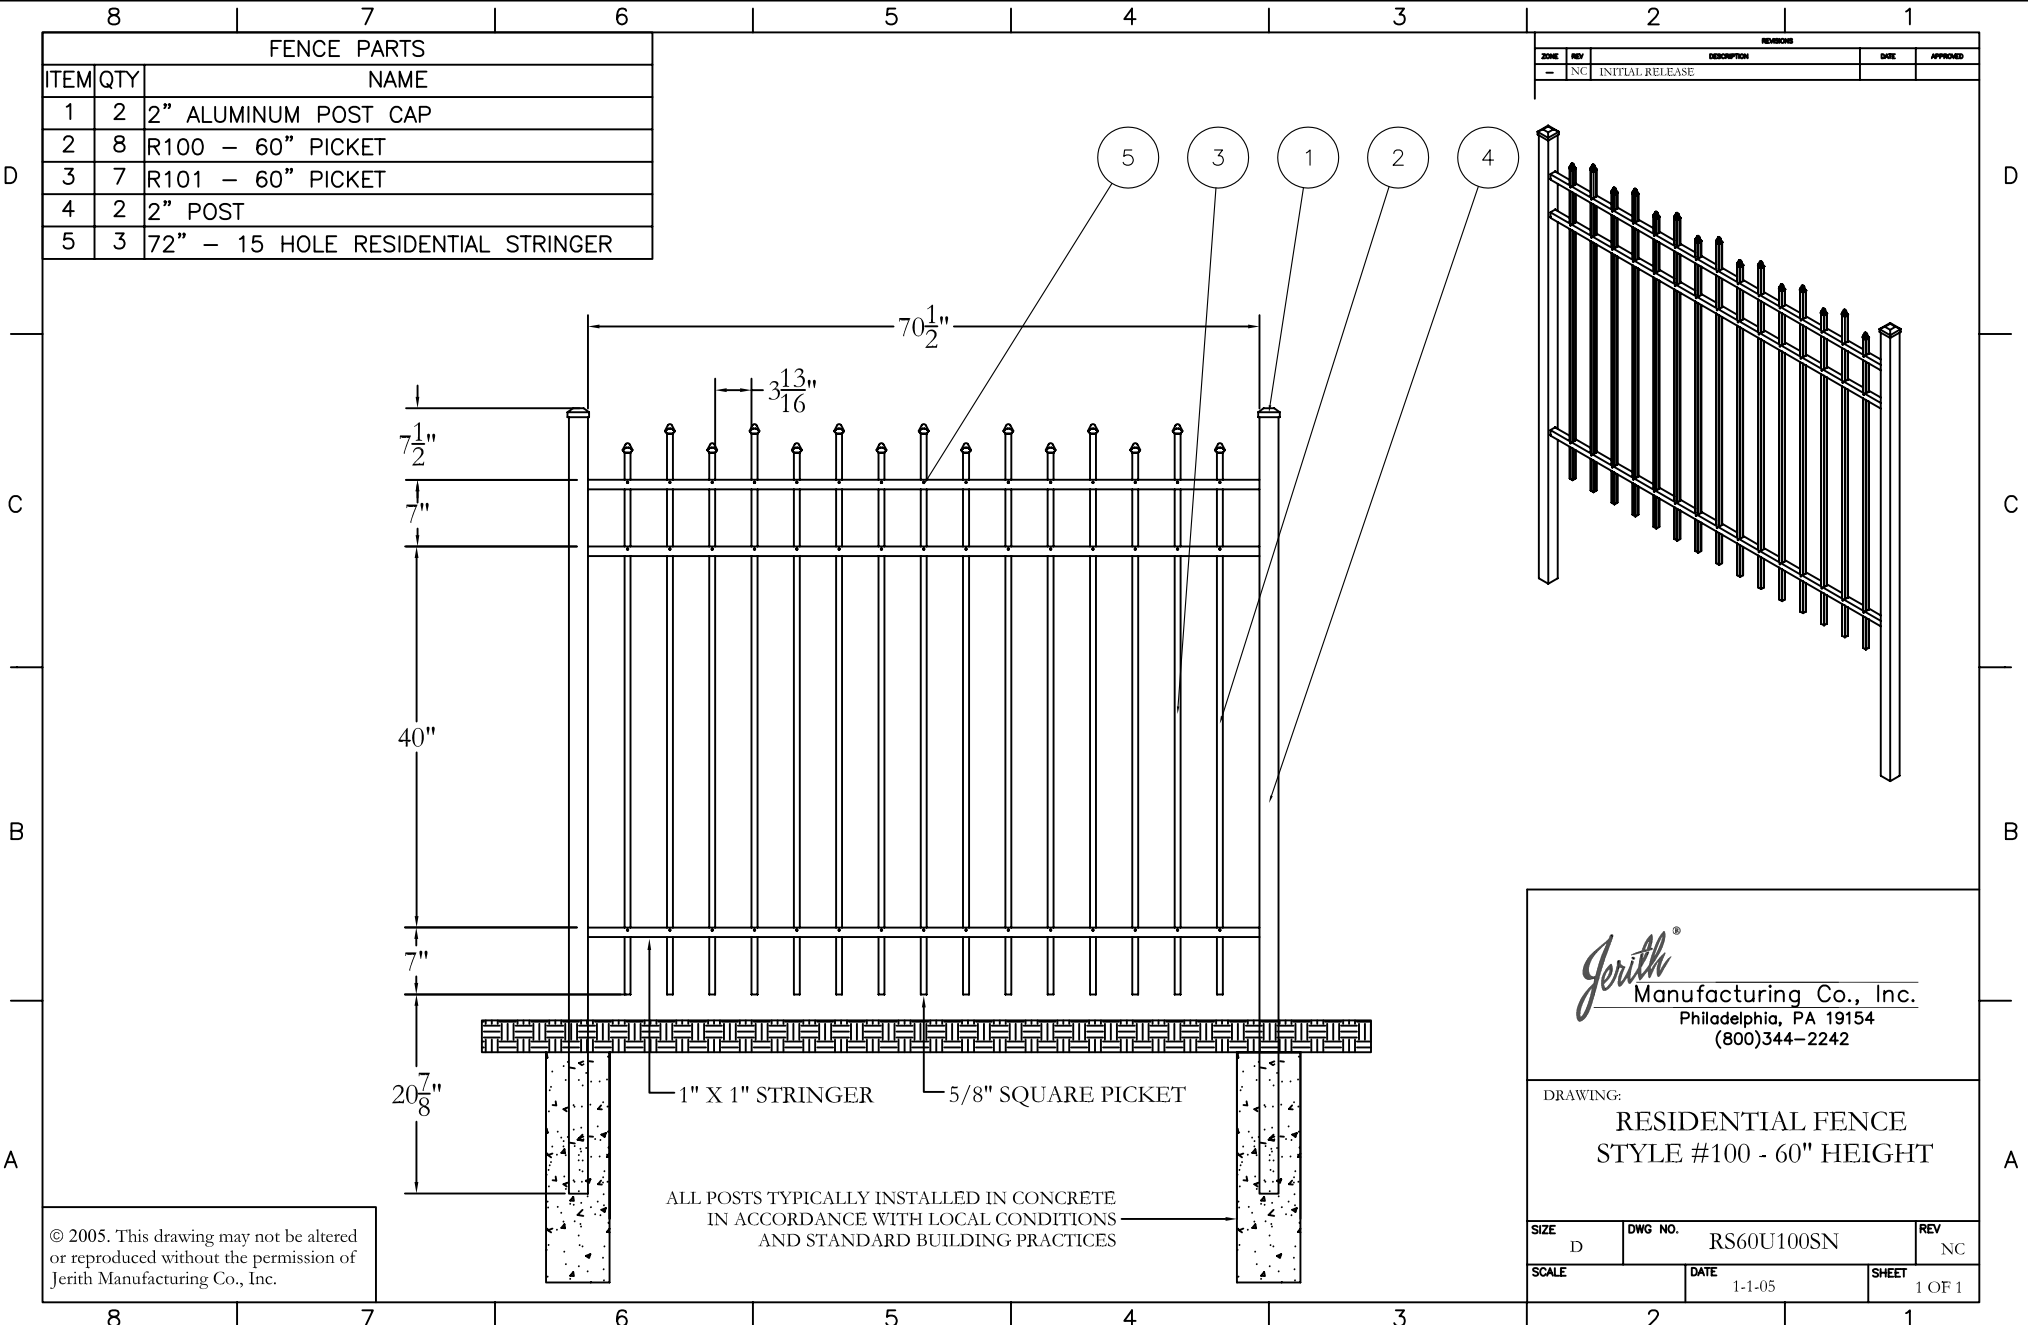

© 2005. This drawing may not be altered or reproduced without the permission of Jerith Manufacturing Co., Inc.

ALL POSTS TYPICALLY INSTALLED IN CONCRETE IN ACCORDANCE WITH LOCAL CONDITIONS AND STANDARD BUILDING PRACTICES


Jerith[®]
 Manufacturing Co., Inc.
 Philadelphia, PA 19154
 (800)344-2242

DRAWING:
RESIDENTIAL FENCE
STYLE #100 - 60" HEIGHT

SIZE D	DWG NO. RS60U100SN	REV NC
SCALE	DATE 1-1-05	SHEET 1 OF 1

FENCE PARTS		
ITEM	QTY	NAME
1	2	2" POST
2	2	2" ALUMINUM POST CAP
3	4	72" - 15 HOLE RESIDENTIAL STRINGER
4	8	R100 - 72" PICKET
5	7	R101 - 72" PICKET

ZONE	REV	DESCRIPTION	DATE	APPROVED
-	NC	INITIAL RELEASE		

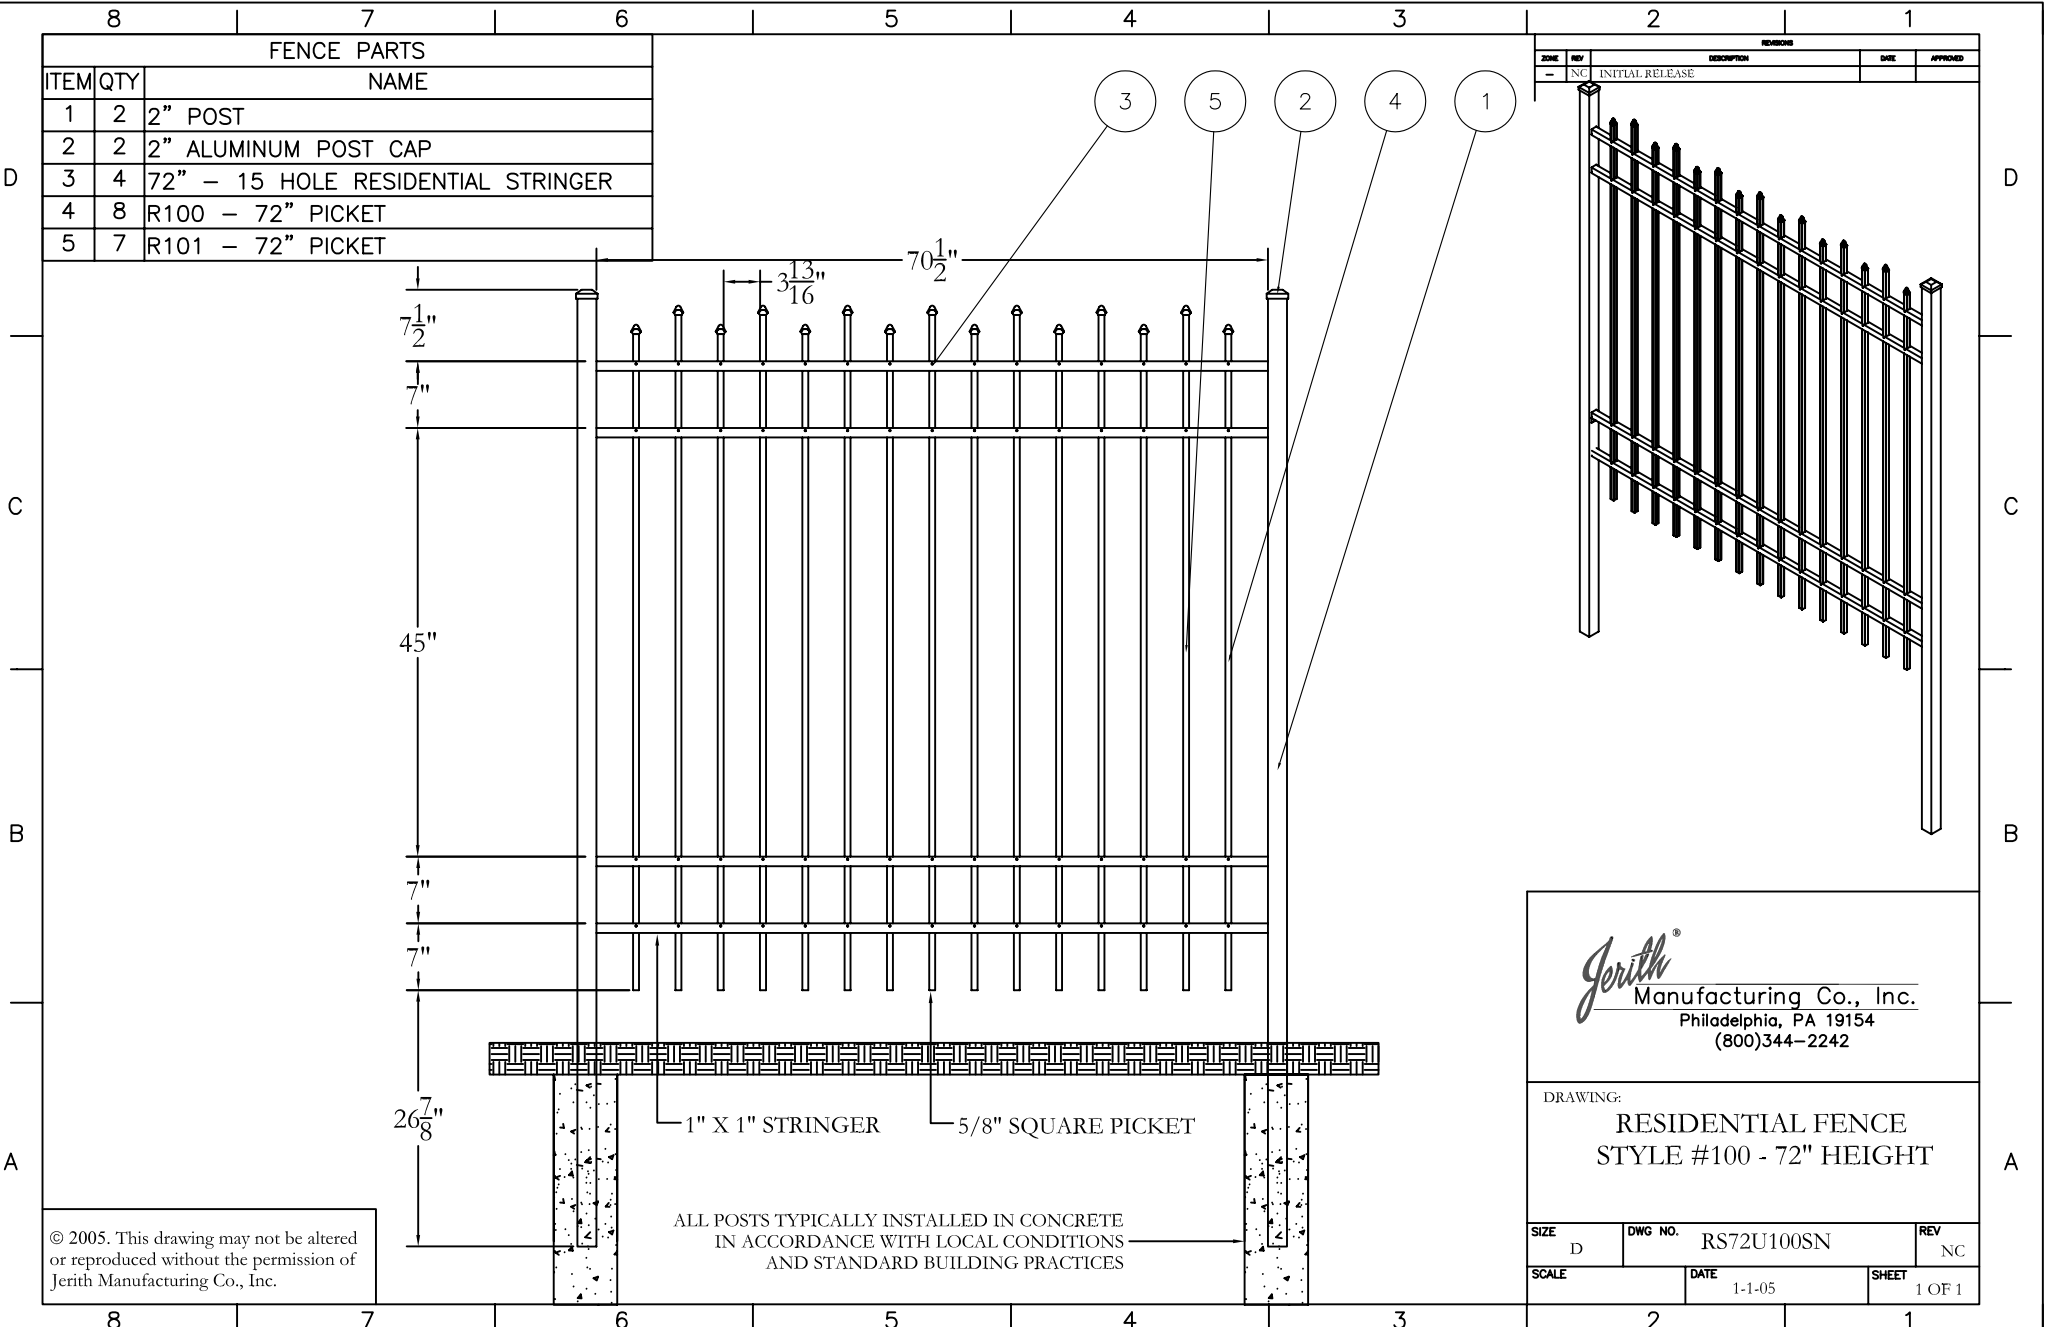

Jerith[®]
 Manufacturing Co., Inc.
 Philadelphia, PA 19154
 (800)344-2242

DRAWING:
RESIDENTIAL FENCE
STYLE #100 - 72" HEIGHT

© 2005. This drawing may not be altered or reproduced without the permission of Jerith Manufacturing Co., Inc.

ALL POSTS TYPICALLY INSTALLED IN CONCRETE IN ACCORDANCE WITH LOCAL CONDITIONS AND STANDARD BUILDING PRACTICES

SIZE D	DWG NO. RS72U100SN	REV NC
SCALE	DATE 1-1-05	SHEET 1 OF 1